

UPPER FLOOR PLAN
 SCALE: 1/8" = 1'-0" AREA: 2,600 SQ. FT.

DAVID A. DIXON ARCHITECT
 271 WEST 2400 SOUTH
 MOUNTAIN VIEW, UTAH 84040
 (801) 223-7914

DESIGNED	DATE	BY	REVISIONS
DAD	12/28/84	DAD	
DRAWN	DATE		
CHECKED	DATE		
APPROVED	DATE		

PROJECT CONTENTS
UPPER FLOOR PLAN


ORTHODONTIC CLINIC
 JOB NO. 84-B
 DRAWING NO. **A3**
 SHEETS

SEE DRAWING A13 FOR NOTES

1/8" = 1'-0"

DR FELLER
 CABINET PLAN
 Door Plan
 wall Plan

Stone = Granite level 3

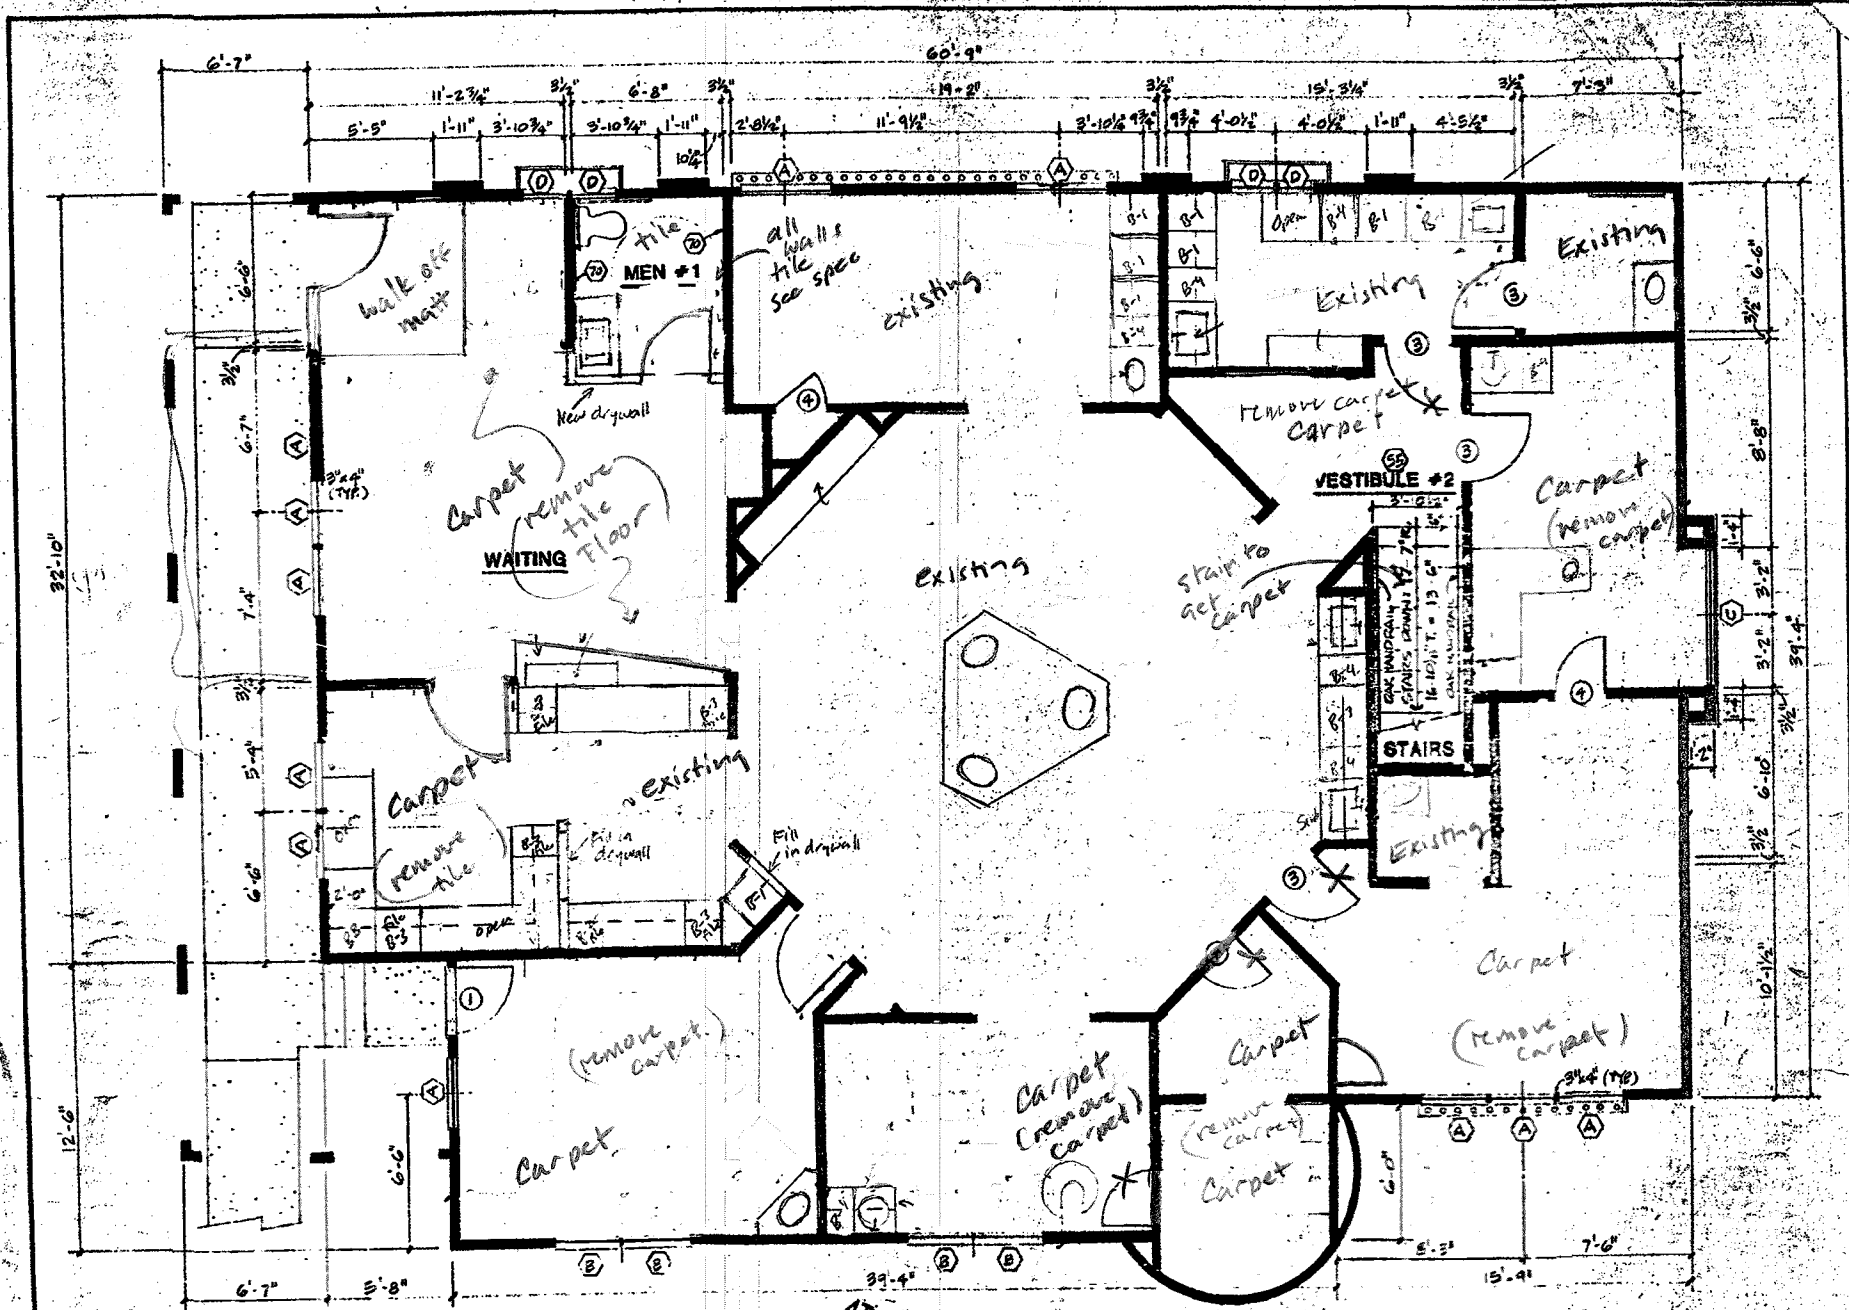

UPPER FLOOR PLAN
 SCALE: 1/8" = 1'-0" AREA: 2,800 SQ. FT.

<p>DAVID A. DIXON ARCHITECT 211 WEST 200 SOUTH MOUNTAIN VIEW, UTAH 84040 (801) 292-7914</p>	DESIGNED BY DATE 2/8/84	PREPARED BY DATE	JOB TITLE ORTHODONTIC CLINIC JOB NO. 84-B DRAWING NO. A3 SHEETS
	DRAWN BY DATE 12/14/83	UPPER FLOOR PLAN	
	CHECKED BY DATE		
	APPROVED BY DATE		


SEE DRAWING A13 FOR NOTES

1/8" = 1'-0"

DR FELLER

Stone = Granite level 3

Flooring Plan

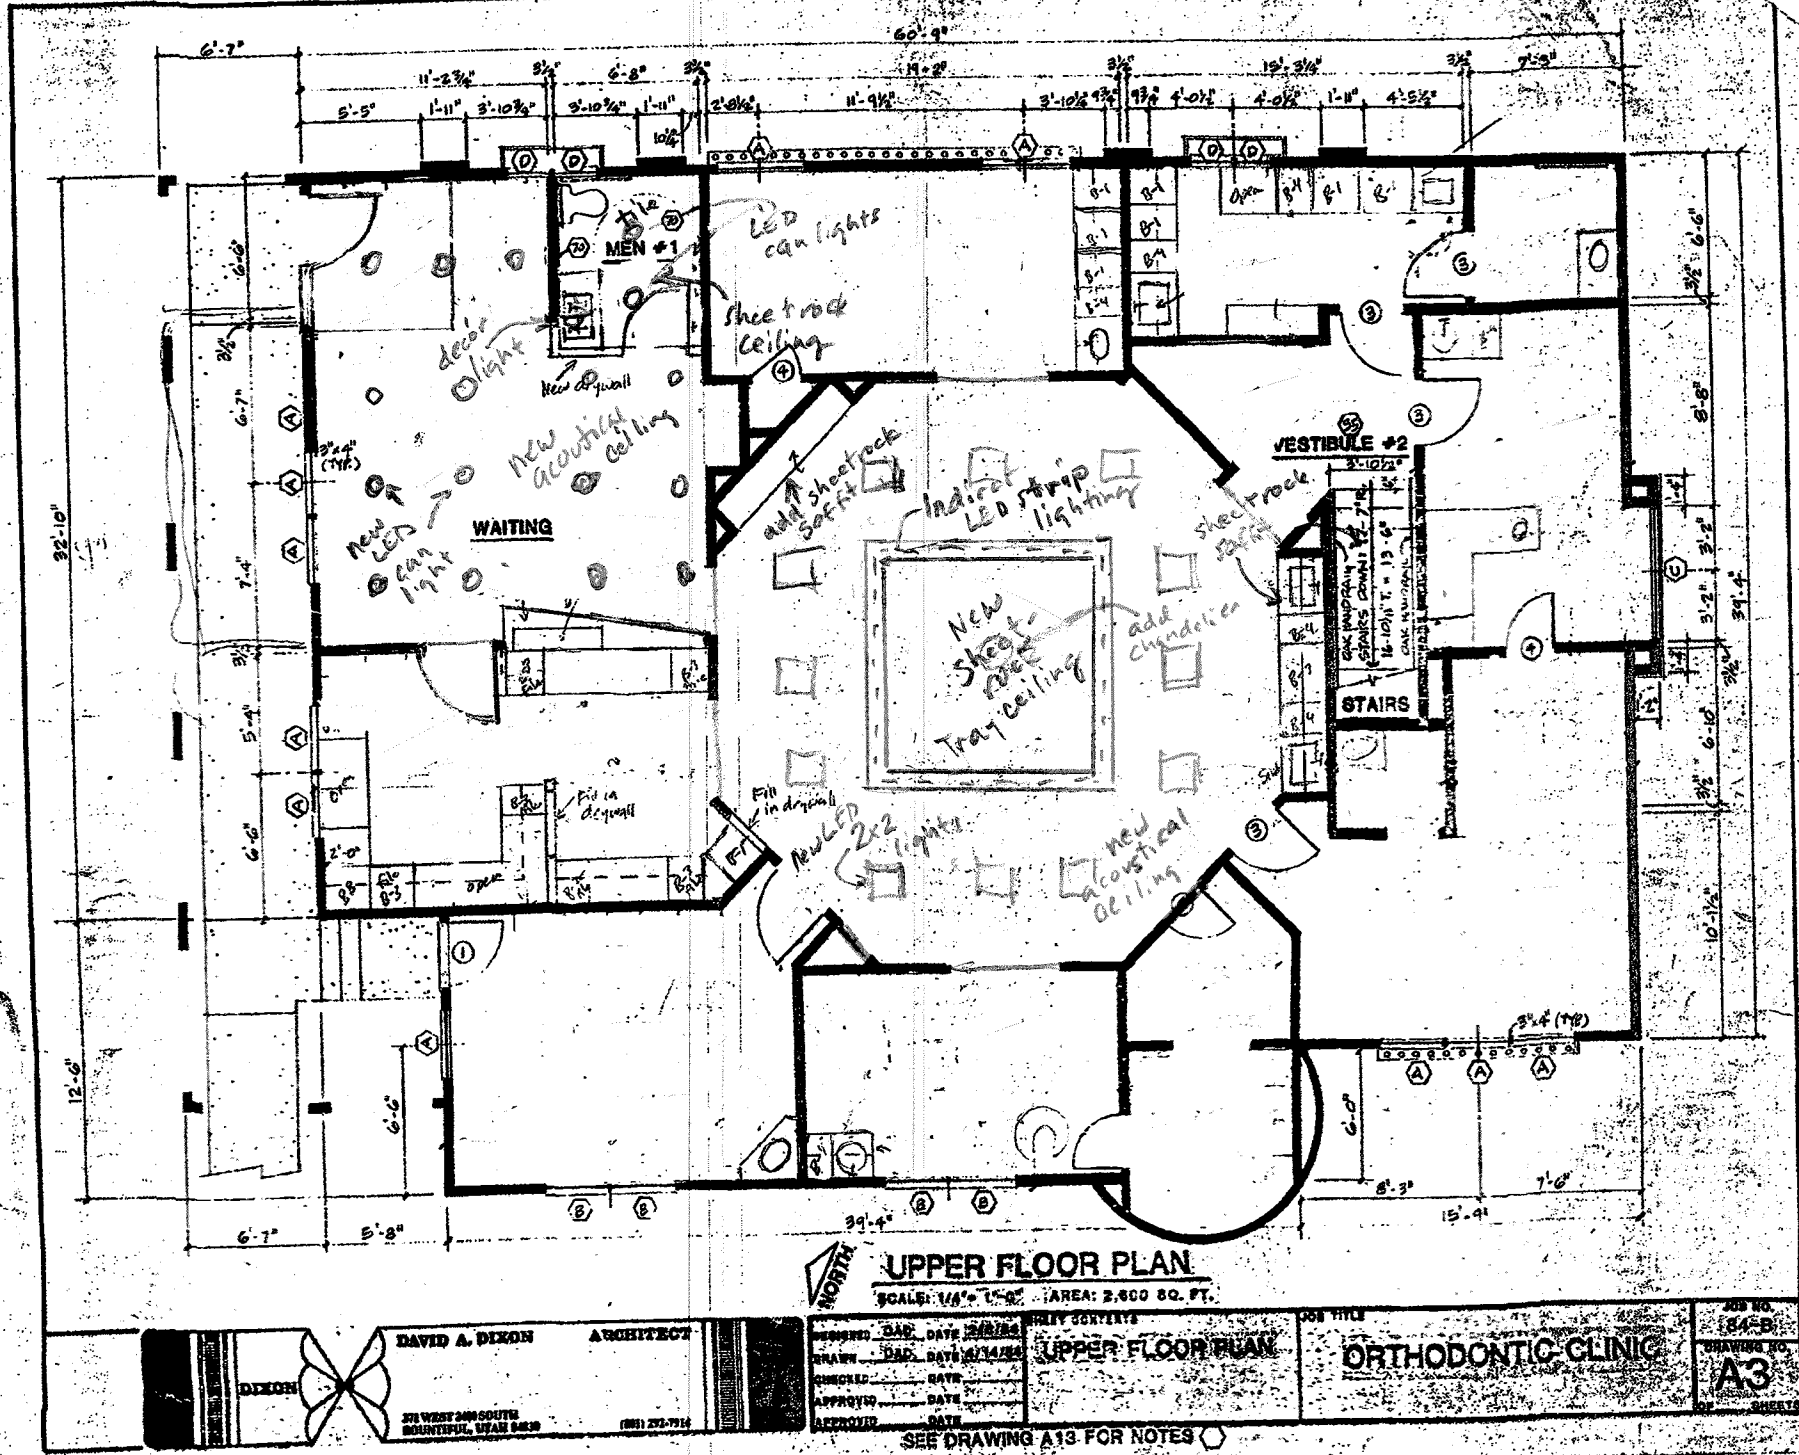

1/8" = 1'-0"

DR FELLER

Stone = Granite level 3

Ceiling Plan

Unmarked areas to remain existing